

ADDENDUM NO. 2
WATER SYSTEM IMPROVEMENTS
CONTRACT 16-01
BAIZETOWN ROAD AND CAVE RIDGE LANE
WATER LINE EXTENSIONS
OHIO COUNTY WATER DISTRICT
OHIO COUNTY, KENTUCKY
WAUFORD PROJECT NO. 2056

Date of Addendum: Thursday, November 10, 2016
Bid Opening: Tuesday, November 15, 2016, 2:00 P.M. CST

1. Detailed Specifications, Supplementary Conditions – AML – Kentucky, Paragraph 7. Contract Time and Liquidated Damages, Page SC-2:

Modify this paragraph as shown.

“7. Contract Time and Liquidated Damages

The time of completion for this Contract is Two Hundred ***Ten (210)*** calendar days. If the contractor fails to complete the work within the specified time, liquidated damages in the amount of One Thousand Dollars (\$1,000.00) per calendar day will apply.”

2. Plans, Sheets 3 and 9:

Modify as shown on the attached 8 ½” x 11” sheets.

J. R. WAUFORD & COMPANY,
CONSULTING ENGINEERS, INC.




J. Gregory Davenport, P.E.
Kentucky License No. 22752

**△ CREEK CROSSING
HORIZONTAL DIRECTIONAL DRILL**

INSTALL
75 L.F. OF 4-INCH FUSIBLE PVC
OR CLASS 350 R.J.D.I.P.
SEE DETAIL SHEET 9


STA. 53+23±
INSTALL
1-4" GATE VALVE ASSEMBLY
1-2" BLOW-OFF VALVE ASSEMBLY
W/MARKER POST

LINE "W-1"
4" WATER LINE

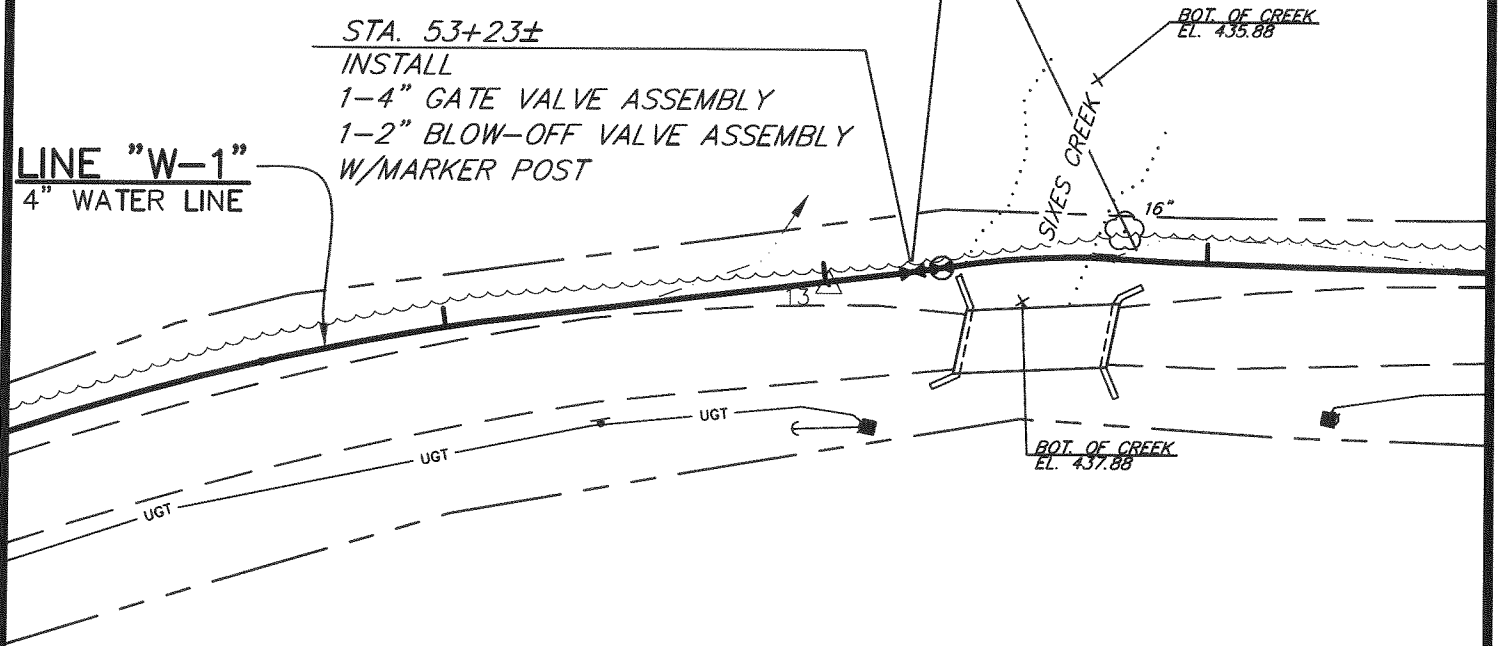

ANTHONY BRIAN &
SANDRA E. CARDWELL

SHEET 3 OF 9		WATER SYSTEM IMPROVEMENTS CONTRACT 16-01 BAIZETOWN ROAD AND CAVE RIDGE LANE WATER LINE EXTENSIONS	
REVISIONS △ ADDENDUM NO. 2 11/10/16 RSS		LINE "W-1" STA. 30+00 TO STA. 60+00	
		FOR OHIO COUNTY WATER DISTRICT OHIO COUNTY, KENTUCKY	
		DATE MAY 2016	DESIGNED SBC
		SCALE 1"=50'	DRAWN RSS
JOB NUMBER 2056	WAUFORD <small>J. R. Wauford & Company, Consulting Engineers, Inc. Maryville, Tennessee (865)984-9638 www.jrwauford.com</small>		
			CHECKED JGD

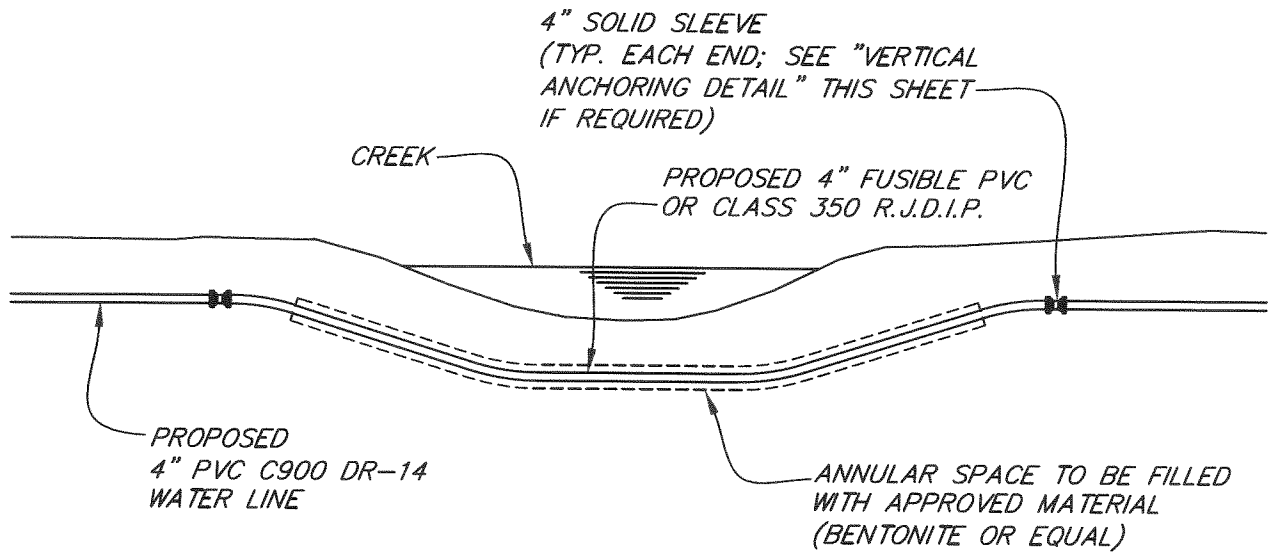

HORIZONTAL DIRECTIONAL DRILL BORE \triangle
CREEK CROSSING

SHEET 9 OF 9		WATER SYSTEM IMPROVEMENTS CONTRACT 16-01 BAIZETOWN ROAD AND CAVE RIDGE LANE WATER LINE EXTENSIONS	
REVISIONS \triangle ADDENDUM NO. 1 11/09/16 RSS \triangle ADDENDUM NO. 2 11/10/16 RSS		DETAIL SHEET	
		FOR OHIO COUNTY WATER DISTRICT OHIO COUNTY, KENTUCKY	
		DATE MAY 2016	DESIGNED SBC
JOB NUMBER 2056		SCALE AS SHOWN	DRAWN RSS
		WAUFORD J. R. Wauford & Company, Consulting Engineers, Inc. Maryville, Tennessee (865)984-9638 www.jrwauford.com	
			CHECKED JGD